

PART #: RAE07-1520100


REV: _

WEIGHT (LBS.): 350

APPROVED BY:

DATE:

OLD UNIT: RAECORP CO2 SEC-CO2-1/10

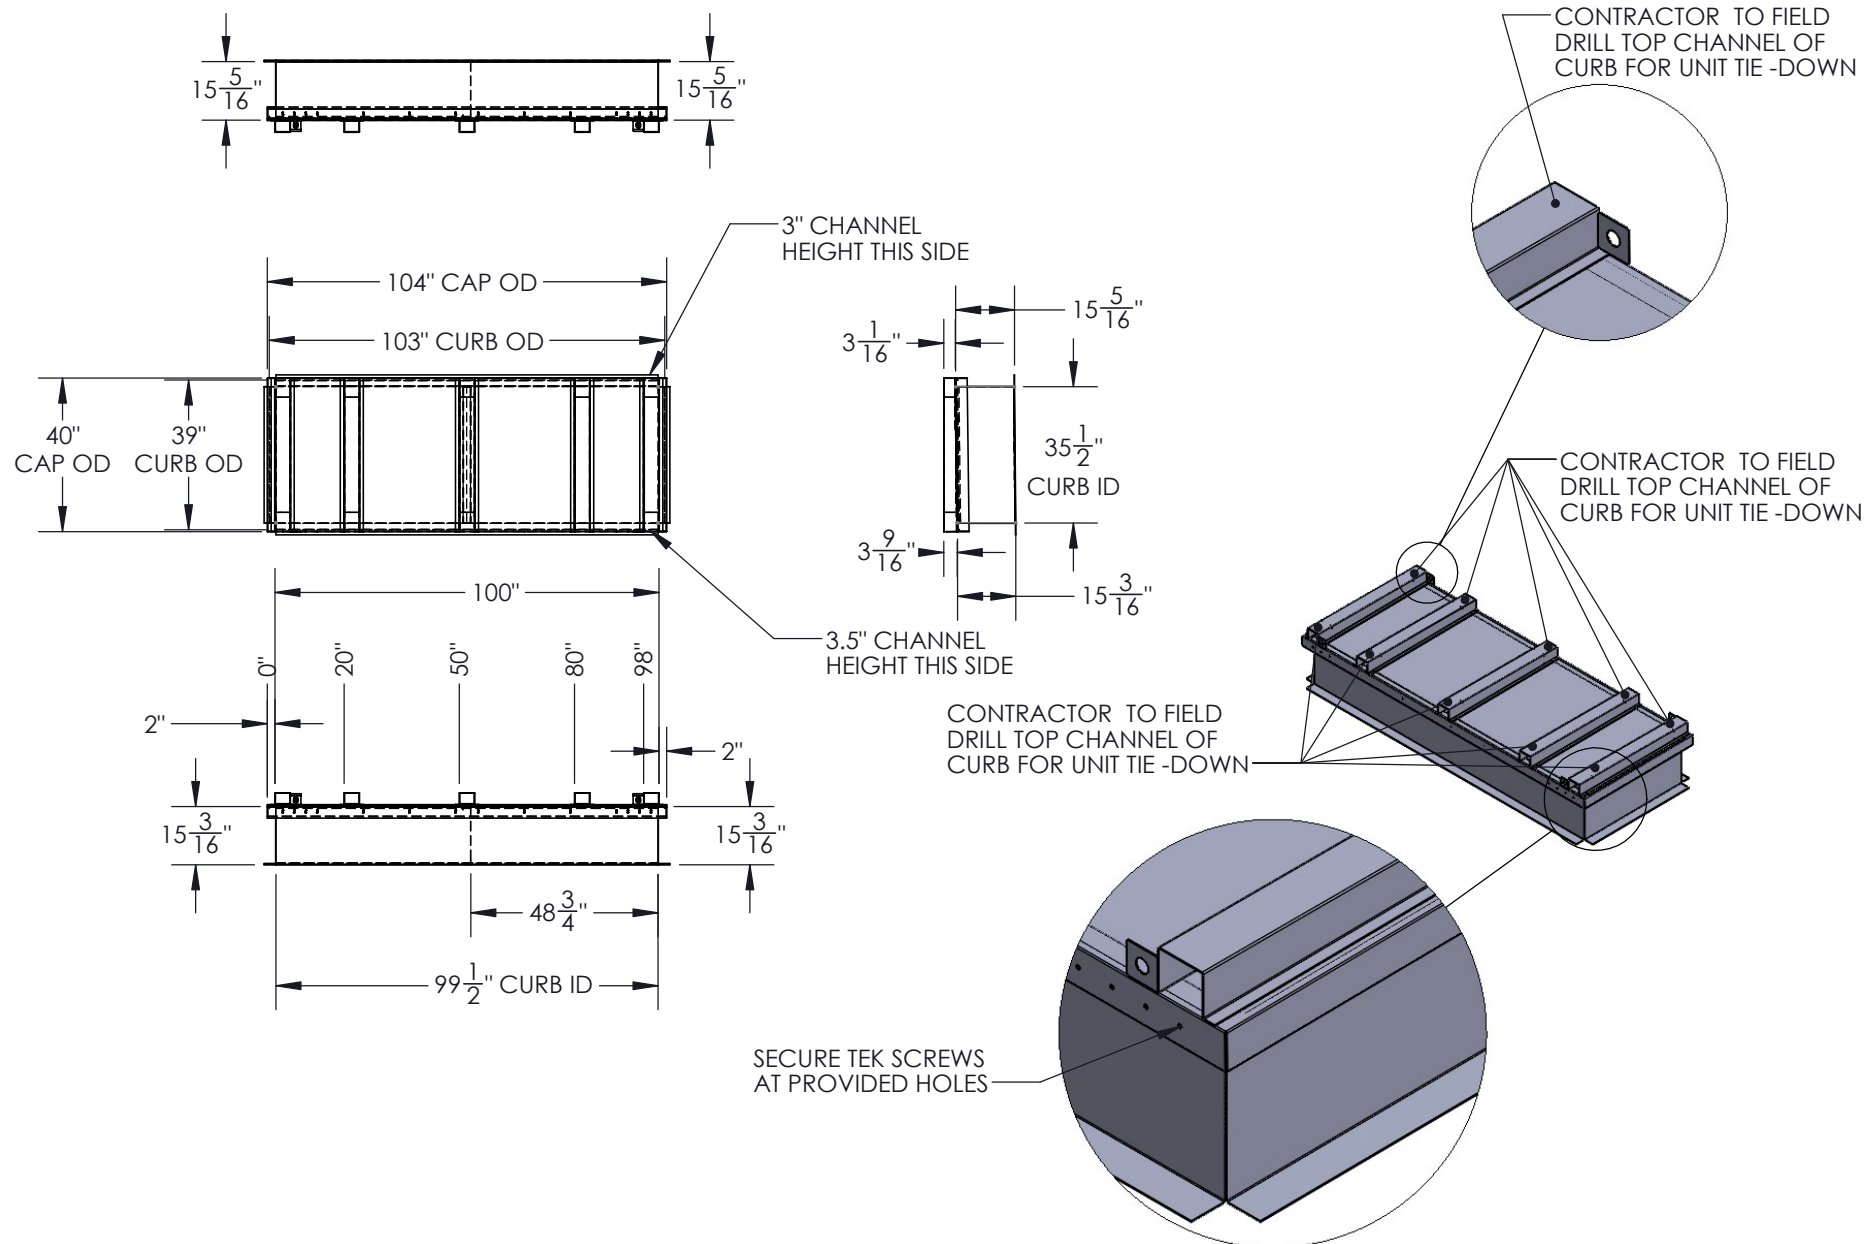

FEATURES:

- HEAVY GA GALVANIZED STEEL CONSTRUCTION
- 1" DUCT LINER ON ALL SURFACES
- NEOPRENE GASKET INCLUDED
- PRE-PUNCHED HOLES IN BASE FLANGE
- LIFTING EYES/LUGS PROVIDED
- WIND BRACKETS OPTIONAL, SITE SPECIFIC

NOTE: Prior to approving submittal

1. Verify existing and new unit model numbers.
2. Verify dimensions of existing roof curb are less than OD of adapter base.
3. Verify existing return & supply openings (size and location)
4. Ensure sufficient clearances between curb/RTU & adjacent equipment.
5. Mark drawings with any changes (if needed), sign and return.

DRAWN BY: KUR

DWG DATE: 5/23/24

SHEET: 1 of 1